


RANDALL ROAD AT WELD ROAD INTERSECTION IMPROVEMENT EXISTING CONDITIONS

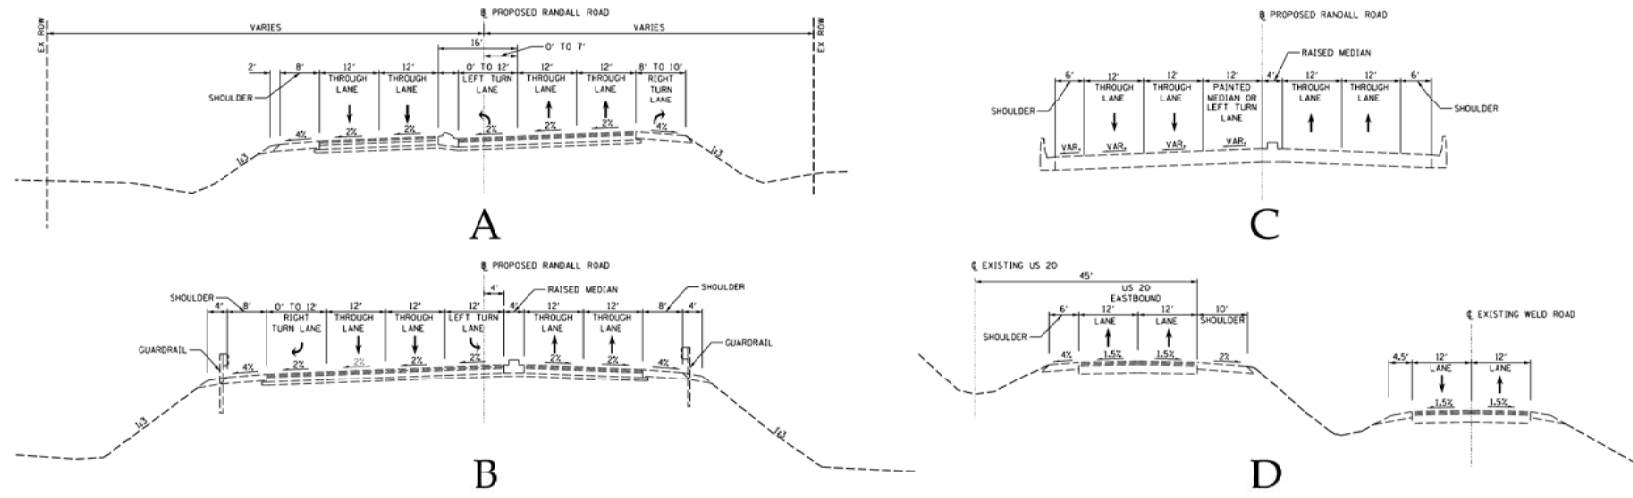

Legend

- Existing Right-Of-Way
- Existing Traffic Signal
- Existing Raised Median
- Wetland

N
 0 100 200 300
 SCALE IN FEET

