
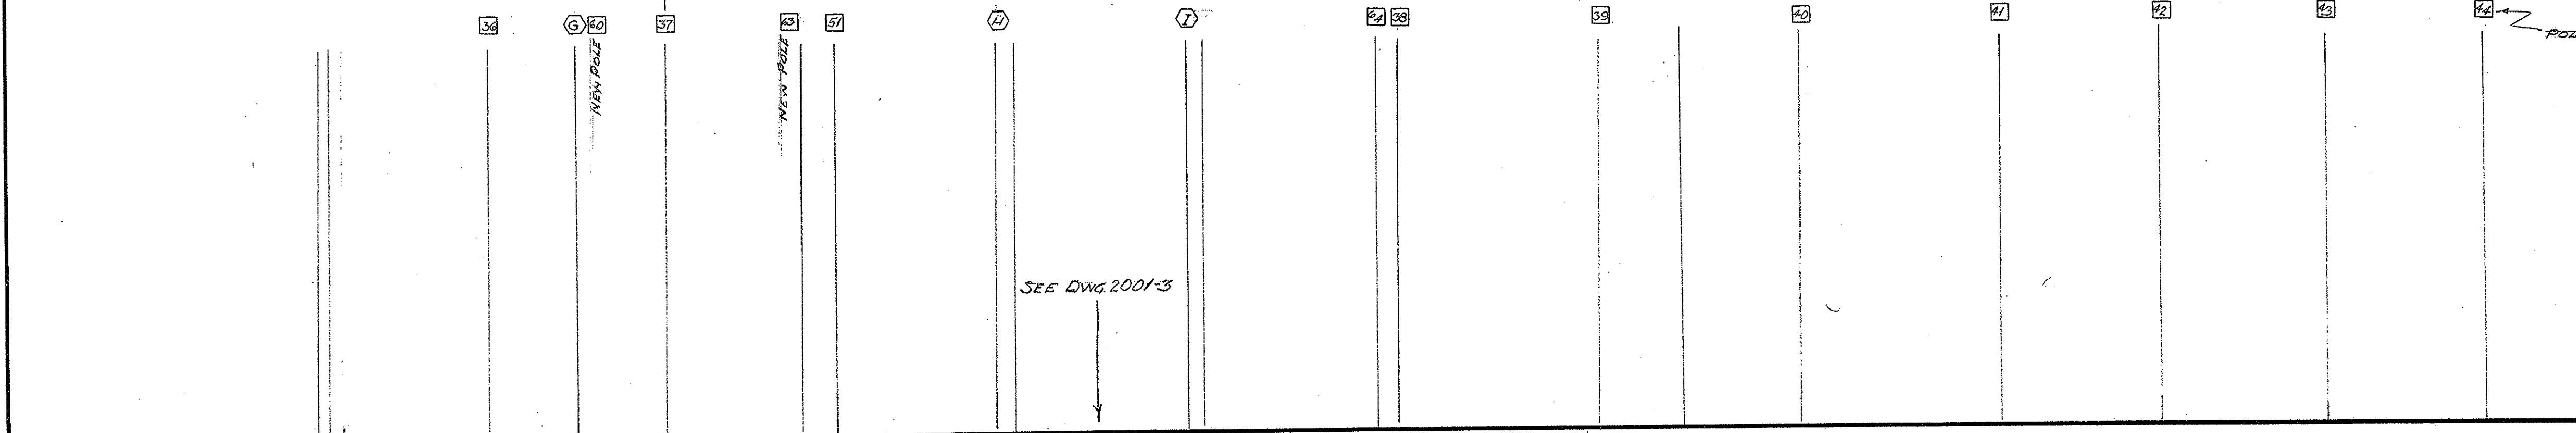
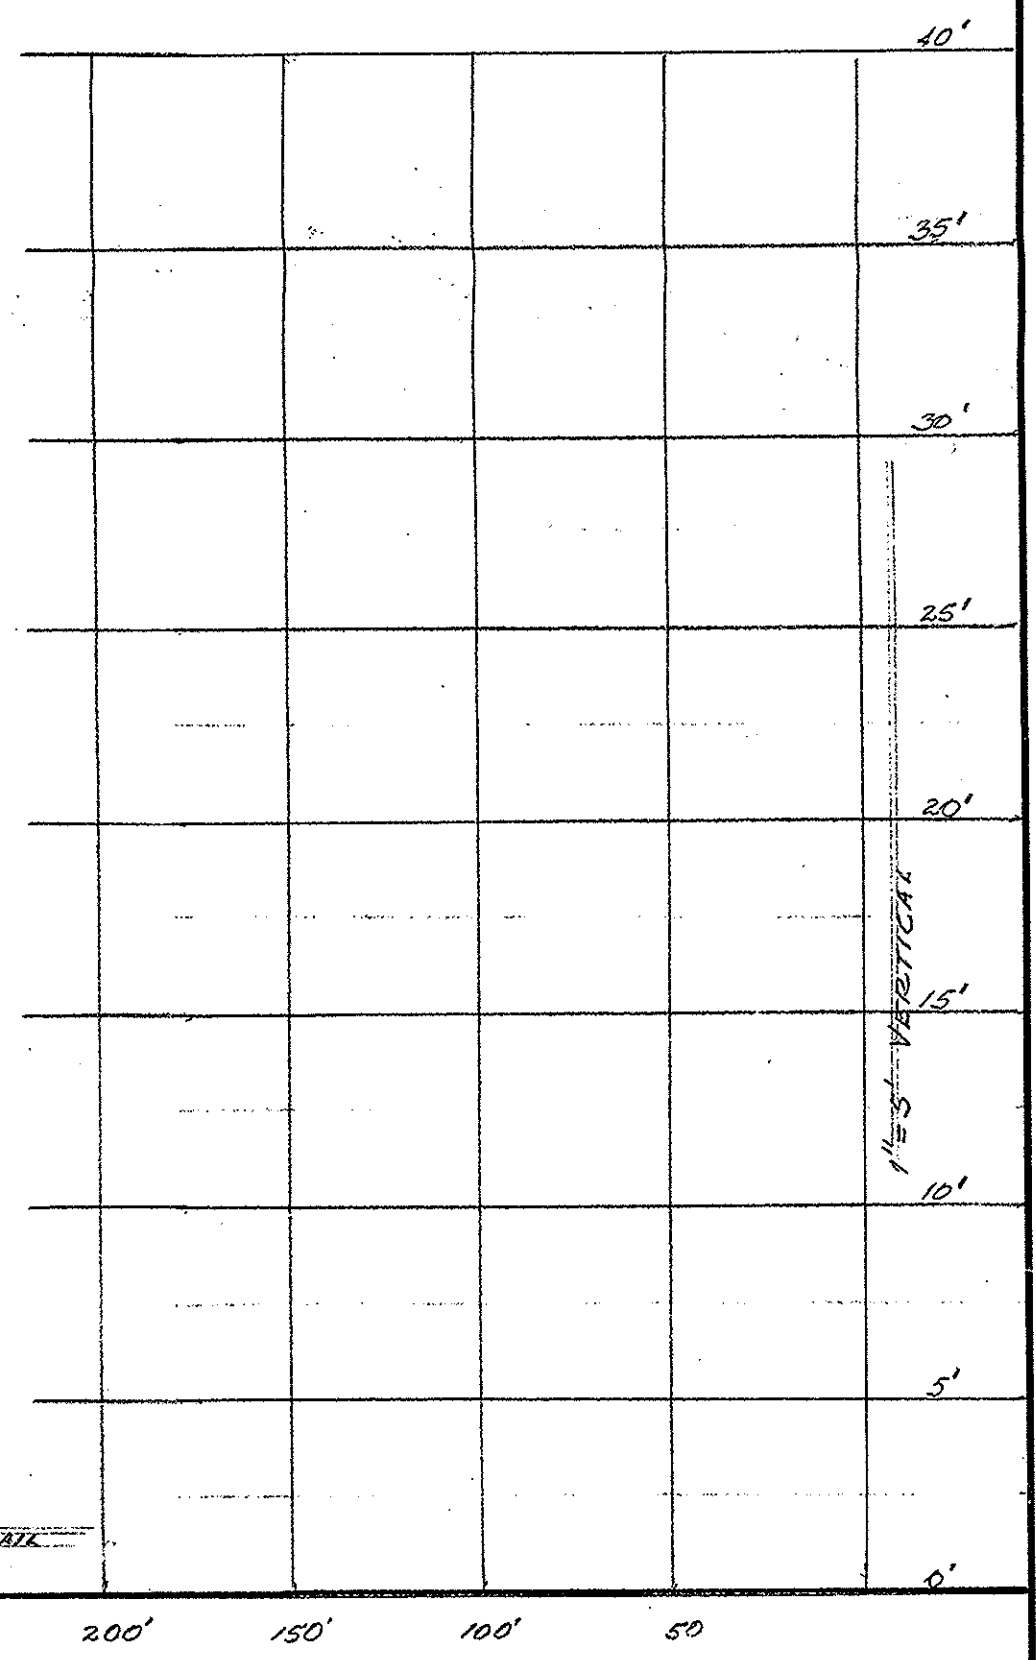


FRM TO INSTALL SECTION INSURER & DISCONNECT SWITCH ON POLE (E) DWG 2001-2 PER O.S. 110 WITH ENCLOSED HAND OPERATED SWITCH 180' NORTH OF C.N.R. BRIDGE

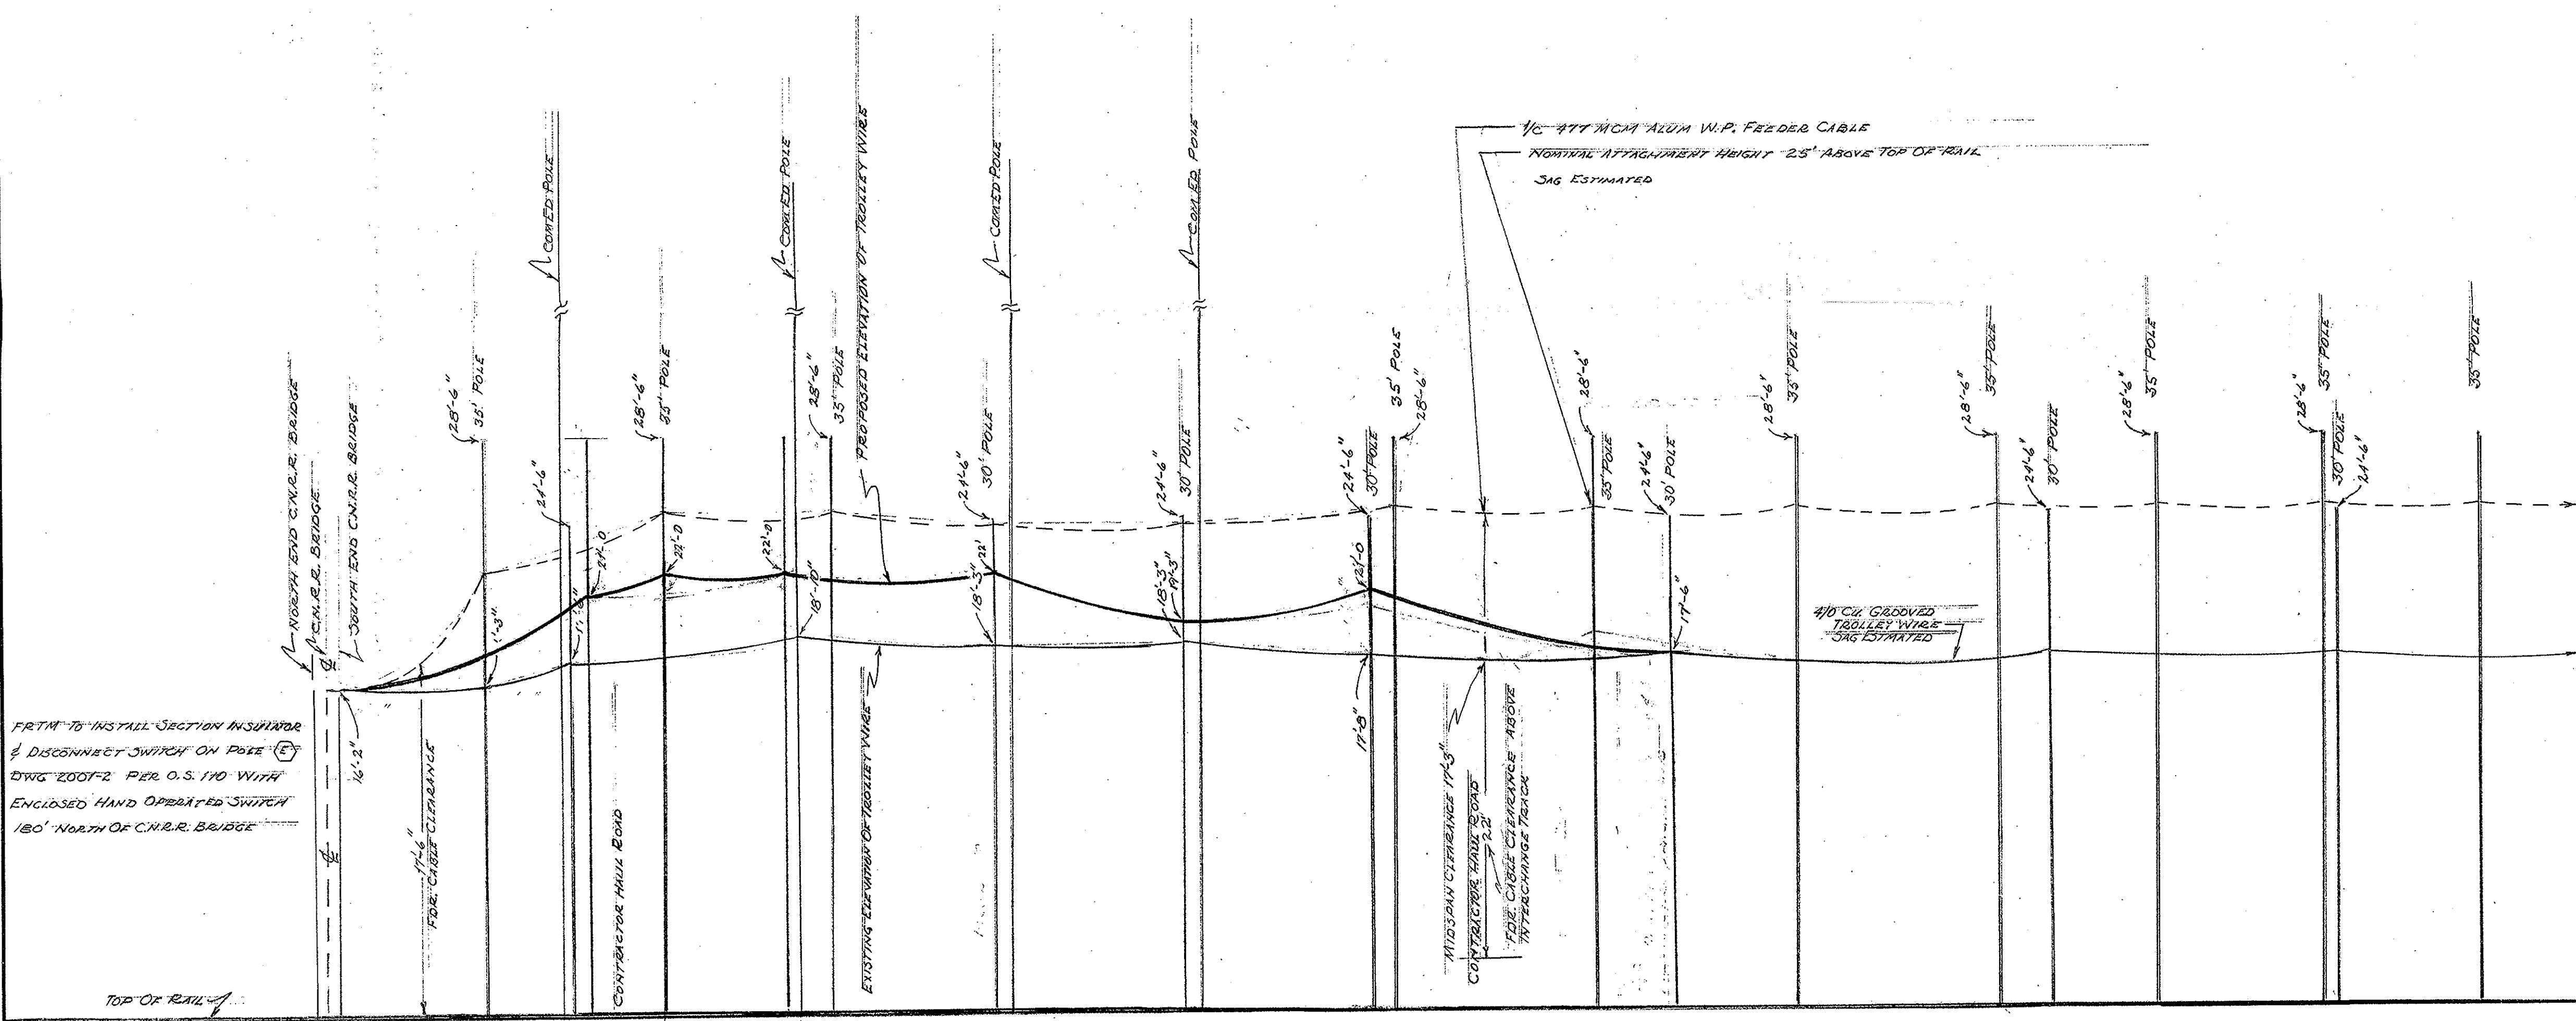

ELEVATION OF TROLLEY WIRE AND FEEDER CABLE			
STEARNS ROAD BRIDGE PROJECT			
SCALE: SEE ABOVE	APPROVED BY: <i>Gayle A. Taylor</i>	DRAWN BY: R.B.T.	
DATE: 7/15/08		REVISED: 1/11/09	
SUE FOX RIVER TROLLEY MUSEUM			
SOUTH ELGIN, ILLINOIS			
CHICAGO SIGNAL & ENGINEERING CO., INC.			DRAWING NUMBER
ELECTRICAL ENGINEERS			70018-2